


72'

A @ 1 D @ 1 D

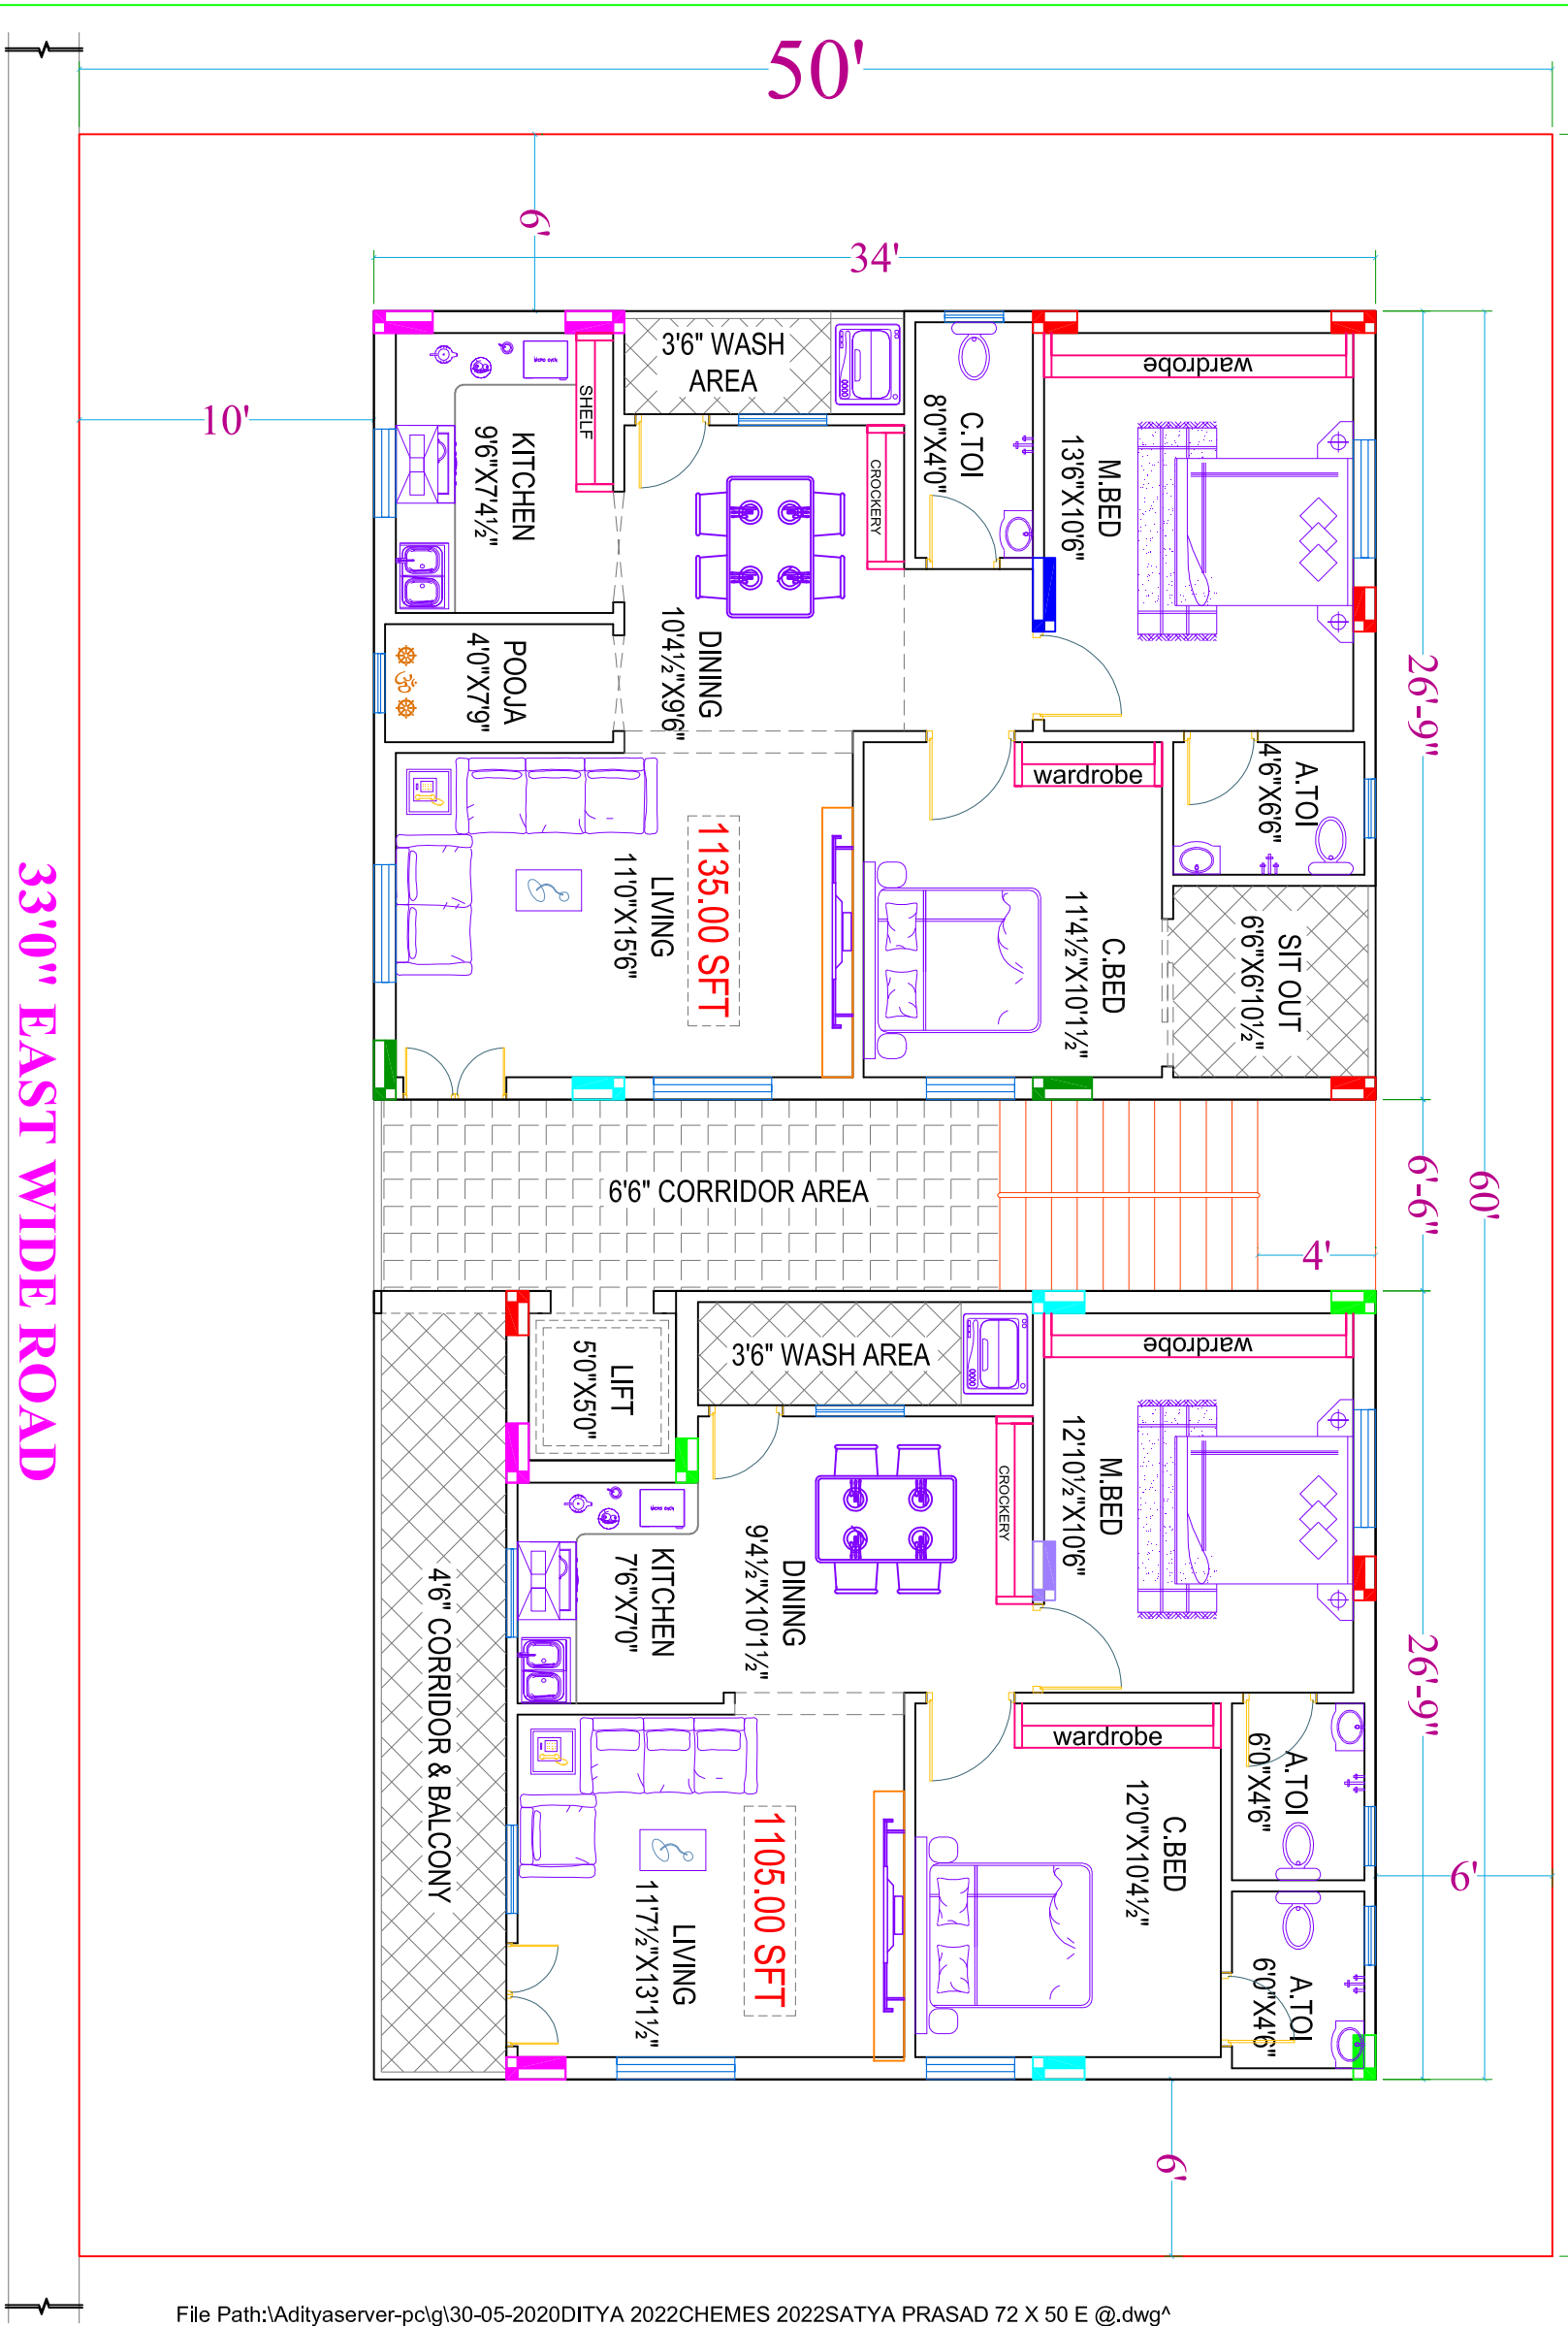

33'0" EAST WIDE ROAD

CLIENT:

MR. A. V. P RAJU  
PRAGNA INFRA  
CELL NO. 9849981867


TOTAL PLOT AREA : 334.57 Sq.Mts / 400.00 Sq.Yds.

EACH FLOOR AREA: 2240 SFT  
TOTAL 5 FLOORS AREA : 11200 SFT  
( WITH T D R FLOOR )  
WITH 10% DEVIATION  
25% COMMON AREA

DRAWING TITLE

NORTH:


SCALE:	NTS	DATE:	
DATE:	5th JAN 22	CHKD:	
FILE:		DEALT:	NAGARJUNA
DEALT:		REV. NO	

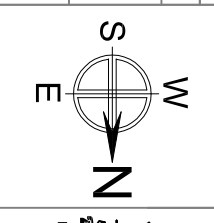

**Sai Aditya**  
 040-40135974  
 mobile-99896 56299  
 73963 36666

72'

A@1D@1D

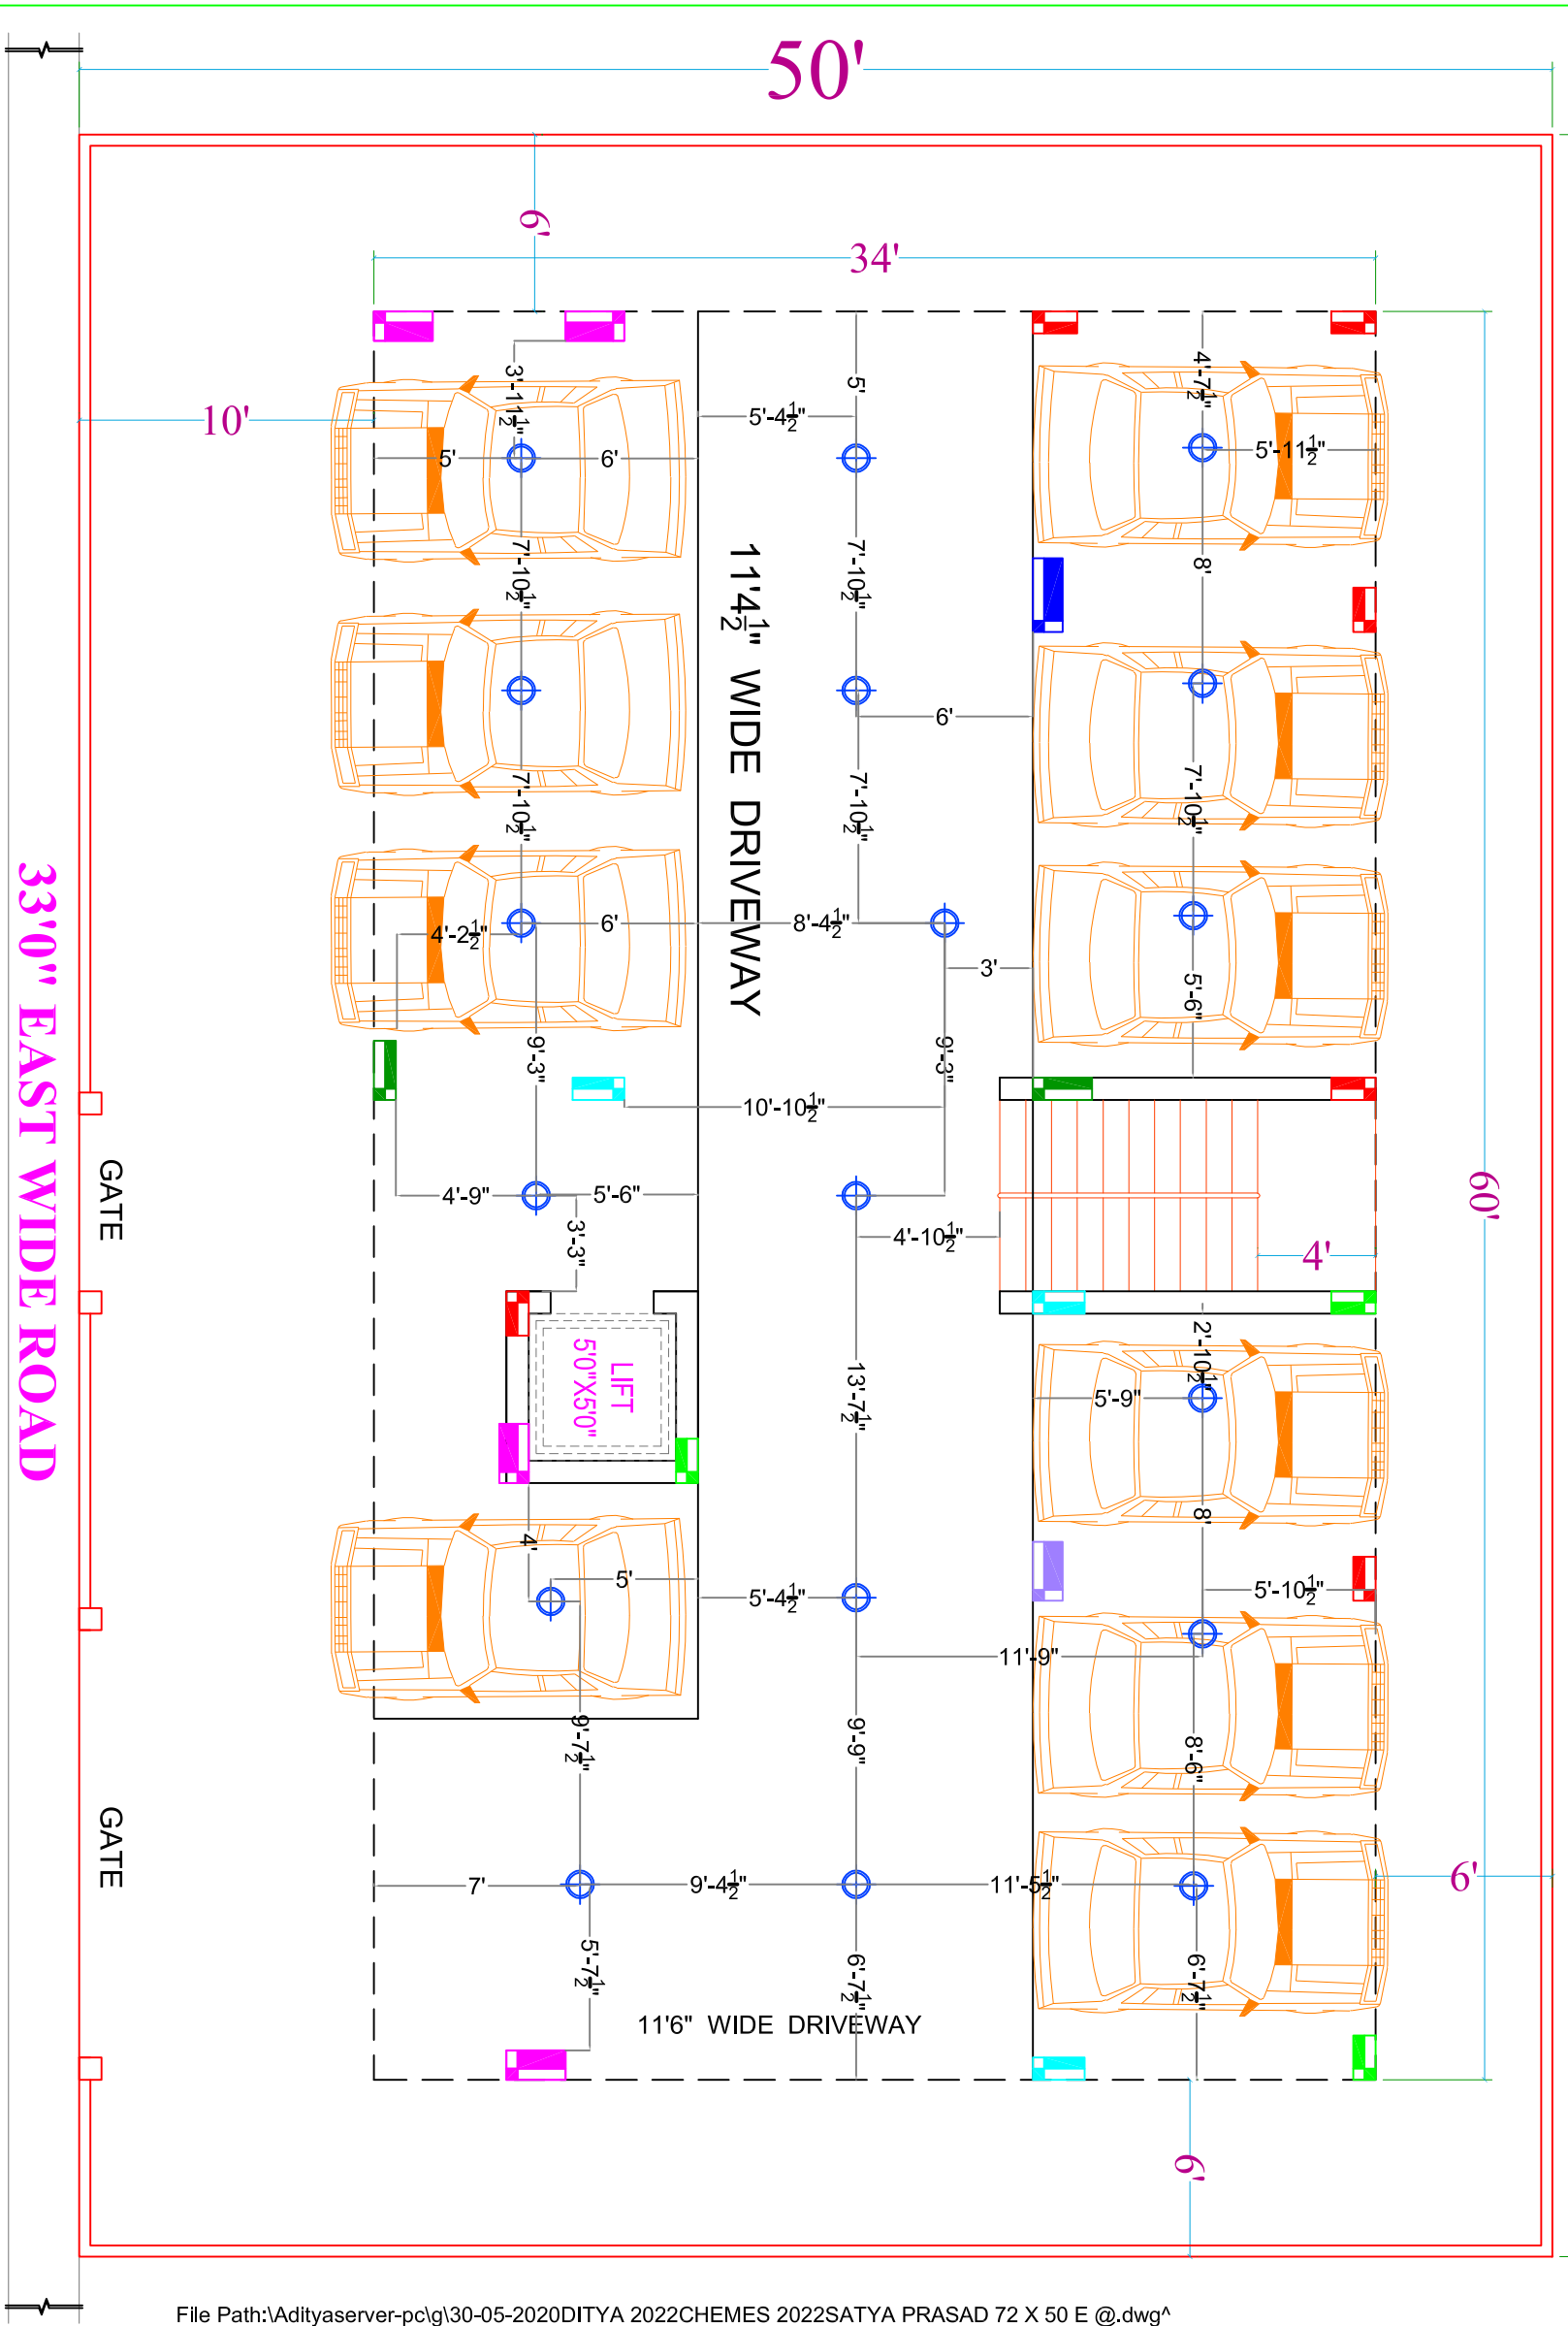

CLIENT:


MR. A. V. P RAJU  
 PRAGNA INFRA  
 CELL NO. 9849981867

**STILT ELECTRICAL DRAWING**

DRAWING TITLE

CAR PARKING

NORTH:

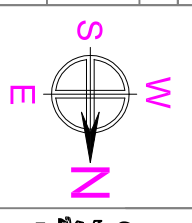

SCALE:	NTS	DATE:	
DATE:	24-08-2022	CHRD:	
FILE:	RAVITTEJA	DEALT:	
DEALT:	RAVITTEJA	REV. NO	

NOTE : PLAN CHANGING  
 TIMINGS 3:00 PM TO 4:00 PM

**Sai Aditya**  
 040-40135974  
 mobile-99896 56299  
 73963 36666